



Paul. A Heighway. Dip Arch RIBA
Chartered Architect

The Studio at Middle Meadow
The Level, Dittisham, Dartmouth TQ6 OES
Tel. 01803 722 287 Fax. 01803 722 465
heighway@middlemeadow.eclipse.co.uk

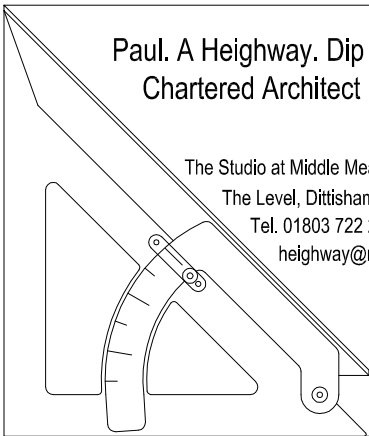

JOB Dawlish United Reformed Church	CLIENT URC	
	SCALE 1:100	DRAWN JMW
Scheme M	DATE March 2009	CHECKED
	DRAWING South Elevation	DWG. NO 0823/40

April 09	A	REV	K revised to L Final Draft Detail to doors and windows amended. Existing step line indicated Drawing renumbered Notes amended
July 09	B		
Sept 09	C		
Sept 09	D		
April '10	H		

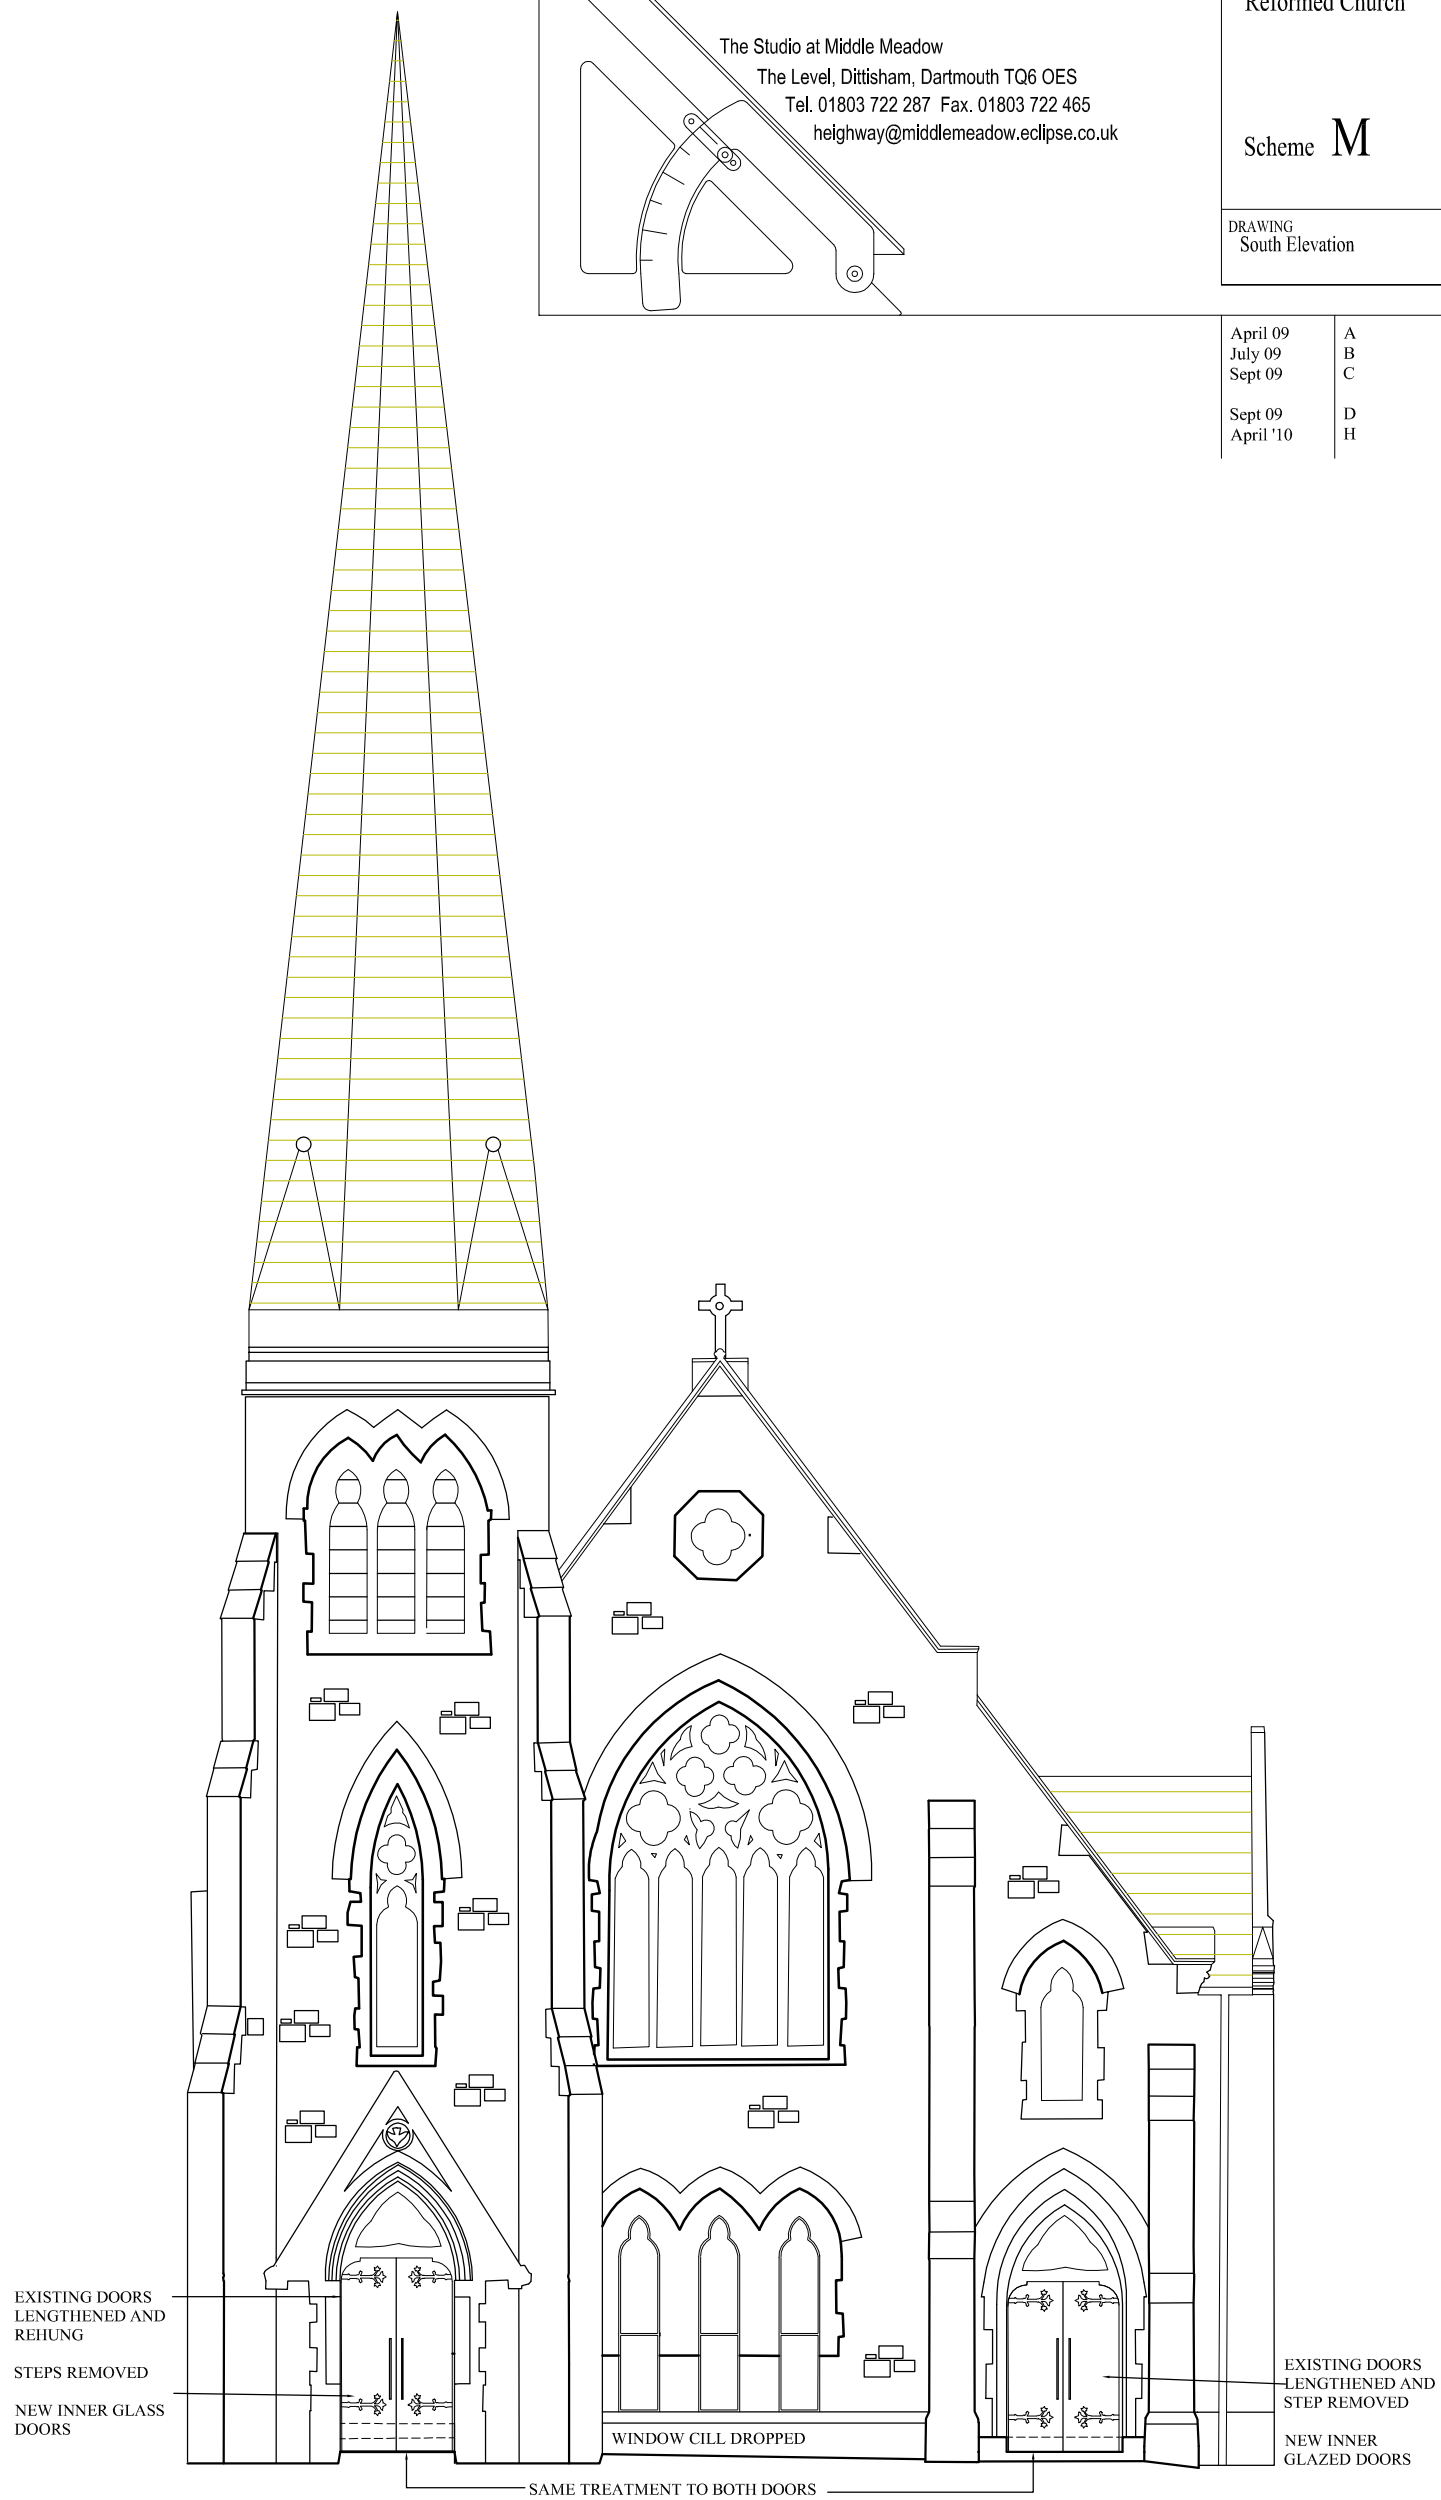

SOUTH ELEVATION